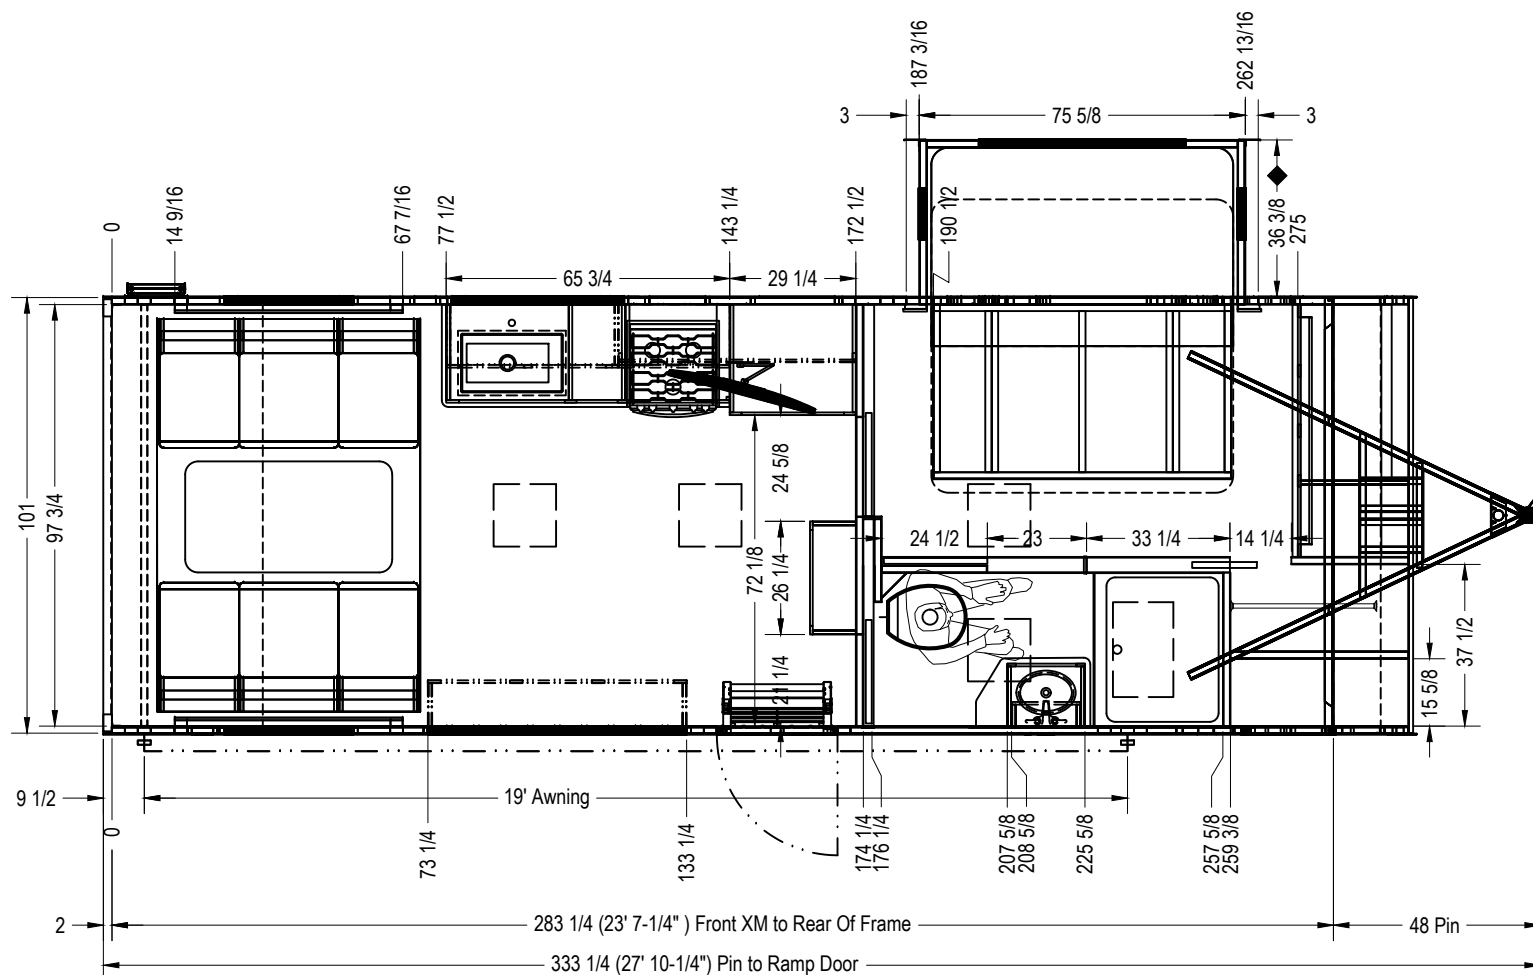




East to West RV claims exclusive rights to the information documented herein. Manufacture of material shown in part or full is prohibited without the written consent from East to West RV.

TOLERANCES: UNLESS OTHERWISE STATED
DIMS ARE IN INCHES

.X = ± .1 FRACTIONS = ± 1/16
.XX = ± .01 ANGLES = ± .1°

Rev	Description	Date	ECN#
A	Released For Production	07/30/22	--
B	Revised, Cabinet Locations	09/06/22	--
C	Revised, Window Size In Kitchen Area	09/08/22	--
D	Revised, S/O Endwalls, Roof, Floor & Bed Base & Mech.	04/07/23	501-0016

Title:

*Floor Plan
Dimensioned*

Model Usage:

Alta: 2400KTH



File No.

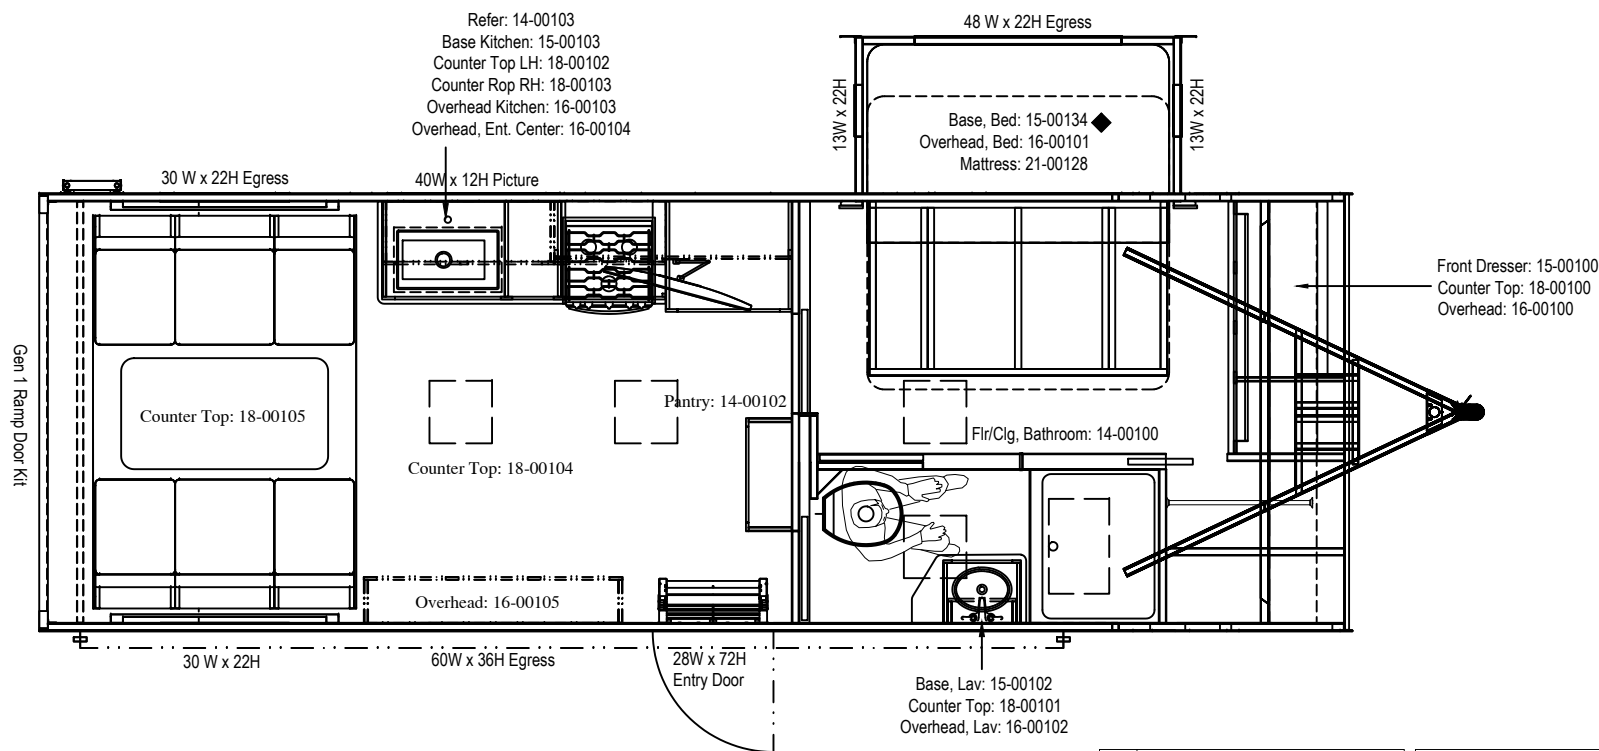
Date: 07/30/22

Drawn By: BCW

Sheet: 1 of 3

Drawing No.

01-00110



Window Size (W x H) DS		Compartment Doors / Entry Door (W x H) DS			
Qty.		Qty.	Type	Size	Note
1	60 x 36 Egress	1	Cargo Door:	24 x 22	
1	30 x 22	1	Cargo Door:	22 x 48	
		1	Entry Door:	28 x 72	
Window Size (W x H) ODS		Compartment Doors (W x H) ODS			
1	48 x 22 HS-LH - Egress	Qty.	Type	Size	Note
1	40 x 12 Picture	1	Cargo Door:	42 x 19	
1	30 x 22 Egress	1	Cargo Door:	12 x 19	
2	13 x 22 VS Endwall				
Window Size (W x H) REAR WALL		Compartment Doors (W x H) Rear Wall			
Qty.		Qty.	Type	Size	Note
		1	Ramp Door		
Window Size (W x H) FRONT CAP					
Qty.					

East to West RV claims exclusive rights to the information documented herein. Manufacture of material shown in part or full is prohibited without the written consent from East to West RV.

TOLERANCES: UNLESS OTHERWISE STATED
DIMS ARE IN INCHES

.X = ± .1 FRACTIONS = ± 1/16
.XX = ± .01 ANGLES = ± .1°

Rev	Description	Date	ECN#
A	Released For Production	07/30/22	--
B	Revised, Cabinet Locations	09/06/22	--
C	Revised, Window Size In Kitchen Area	09/08/22	--
D	Revised, S/O Endwalls, Roof, Floor & Bed Base & Mech.	04/07/23	501-0016

Title:

Floor Plan
Windows / Cabinets

Model Usage:

Alta: 2400KTH

File No.

Date: 07/30/22


Drawn By: BCW

Sheet: 2 of 3

Drawing No.

01-00110

Slim Rack - Bed Slide	
Slide Floor	09-00115
Plug Wall	10-00100
Endwall, LH	10-00128
Endwall, RH	10-00128
Roof	12-00102
Carpet	N/A
Slide Topper	84"
Slide Awning	N/A

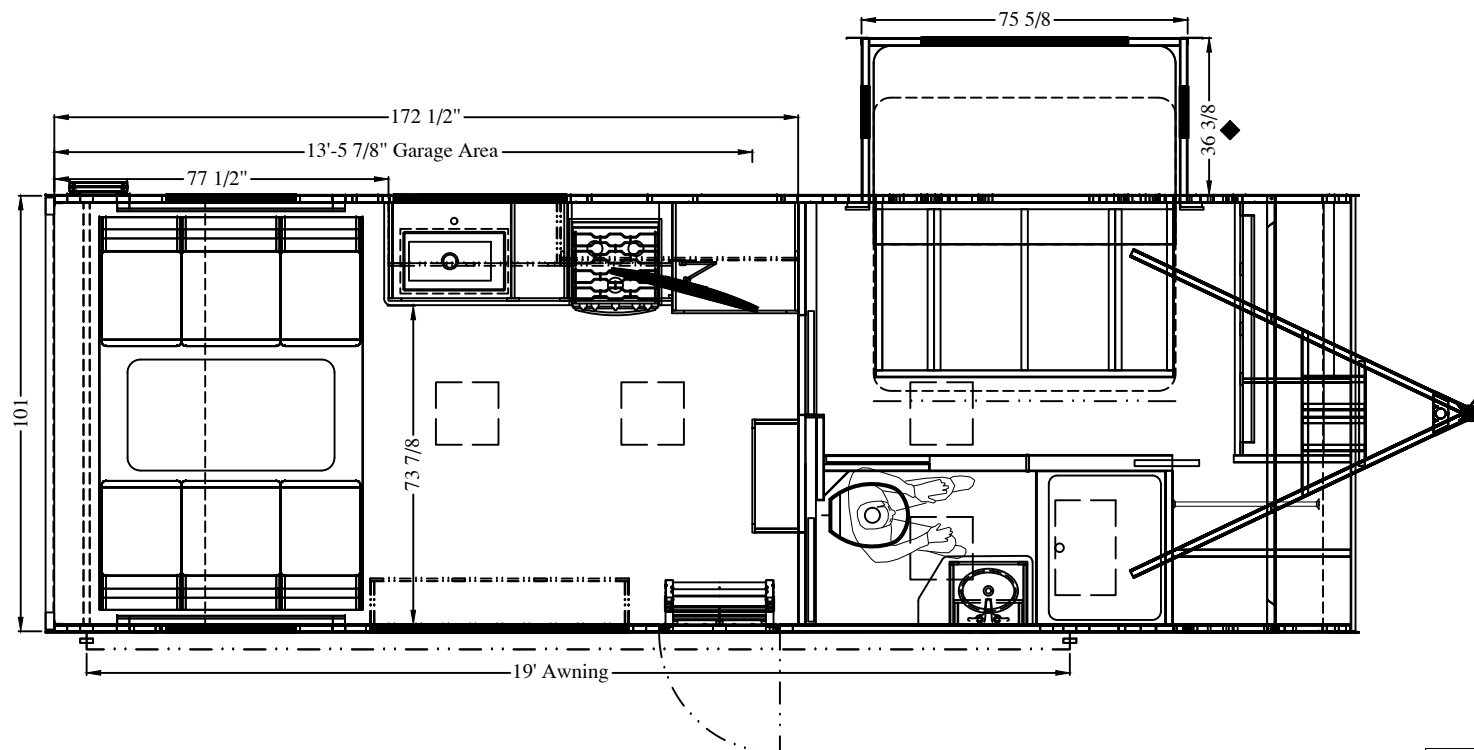

Alta - 2400KTH	
Description	Print No.
Frame	02-00111
L.P Layout	04-00100
Drainage	05-00100
Fresh Water	06-00100
HVAC	07-00100
Electrical	08-00126
Main Floor	09-00109
Bever Tail - Floor	09-00110
Side Wall DS	10-00104
Side Walls ODS	10-00105
Front Wall	11-00103
Rear Wall	11-00105
Main Roof	12-00118

East to West RV claims exclusive rights to the information documented herein. Manufacture of material shown in part or full is prohibited without the written consent from East to West RV.

TOLERANCES: UNLESS OTHERWISE STATED

DIMS ARE IN INCHES

.X = ± .1 FRACTIONS = ± 1/16

.XX = ± .01 ANGLES = ± .1°

Rev	Description	Date	ECN#
A	Released For Production	07/30/22	--
B	Revised, Cabinet Locations	09/06/22	--
C	Revised, Window Size In Kitchen Area	09/08/22	--
D	Revised, S/O Endwalls, Roof, Floor & Bed Base & Mech.	04/07/23	501-0016

Title:

Floor Plan
Additional Information

Model Usage:

Alta: 2400KTH



File No.

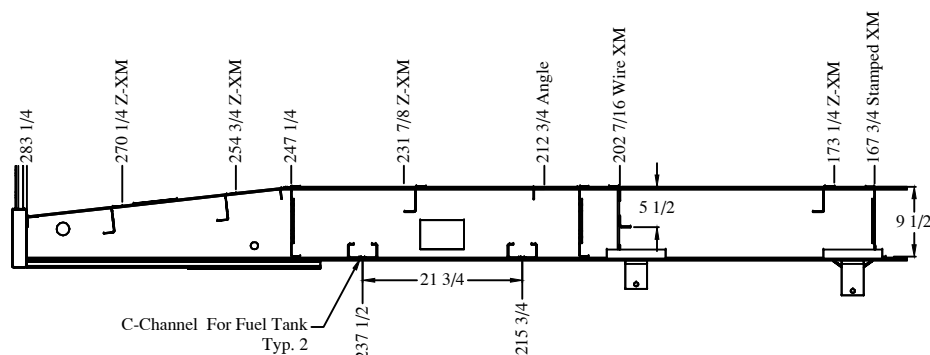
Date: 07/30/22

Drawn By: BCW


Sheet: 3 of 3

Drawing No.


01-00110

**Section "C" - "C"**

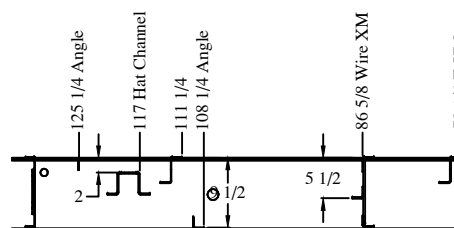
Curb Side I-Beam Not Shown For Clarity

**Section "B" - "B"**

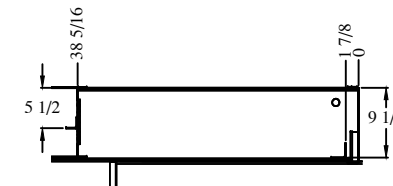Curb Side I-Beam Not Shown For Clarity

**Section "A" - "A"**

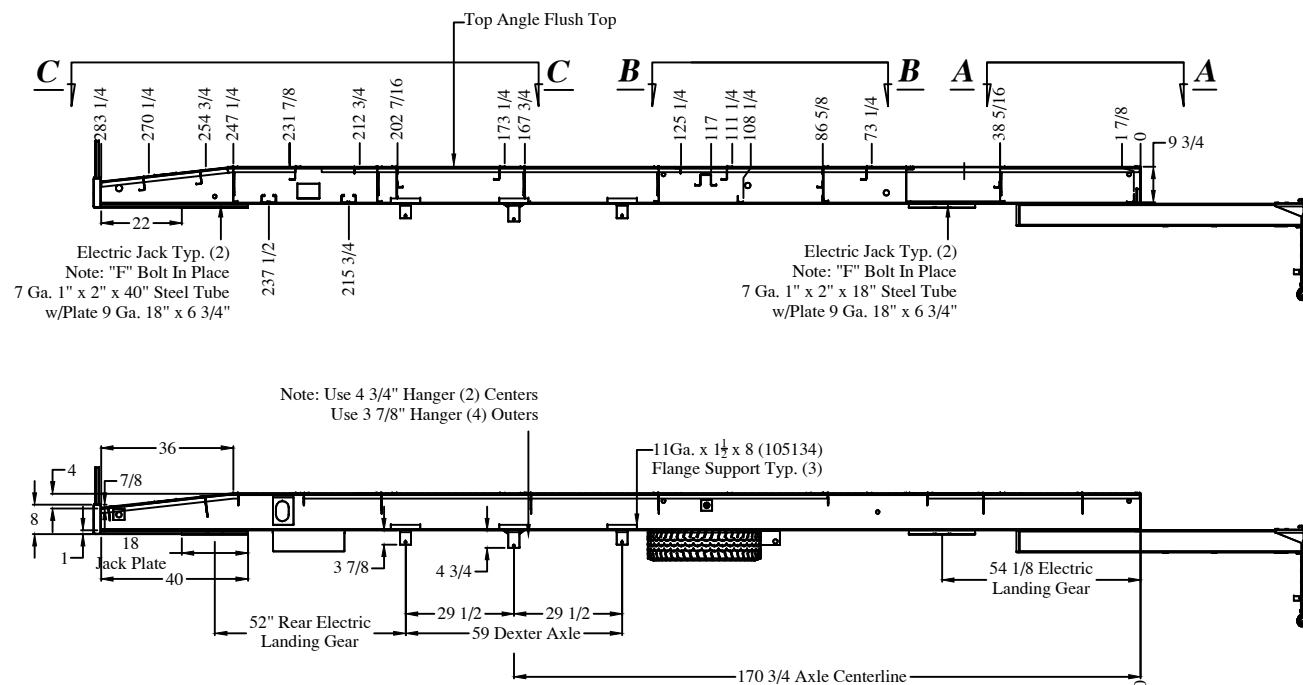Curb Side I-Beam Not Shown For Clarity



LCI Frame # 2022130483

East to West RV claims exclusive rights to the information documented herein. Manufacture of material shown in part or full is prohibited without the written consent from East to West RV.

TOLERANCES: UNLESS OTHERWISE STATED
DIMS ARE IN INCHES

.X = ± .1 FRACTIONS = ± 1/16
.XX = ± .01 ANGLES = ± .1°

Rev	Description	Date	ECN#
A	Released For Production / Replaced 02-00110	10/05/22	501-0006
B	Revised, Added a Few Holes By Productions Request DS & ODS	11/09/22	501-0010
C	Revised, Moved Hole Locations For Fuel Pump & Fuel Fill	11/17/22	501-0010
D	Revised, Moved Axles Back 4", Changed Hole For Fuel Pump D/S	01/31/23	--
E	Revised, Hole Location and Size On ODS Of I-Beam	03/27/23	--
F	Revised, Hole Location and Size On ODS Of I-Beam	05/01/23	--
G	Revised, OR Locations On ODS Around Generator / UDC Center	10/10/23	501-0021

Title:

Frame, Special Locations
Lippert Frame 10" I-Beam

Model Usage:

Alta: 2400KTH



File No.

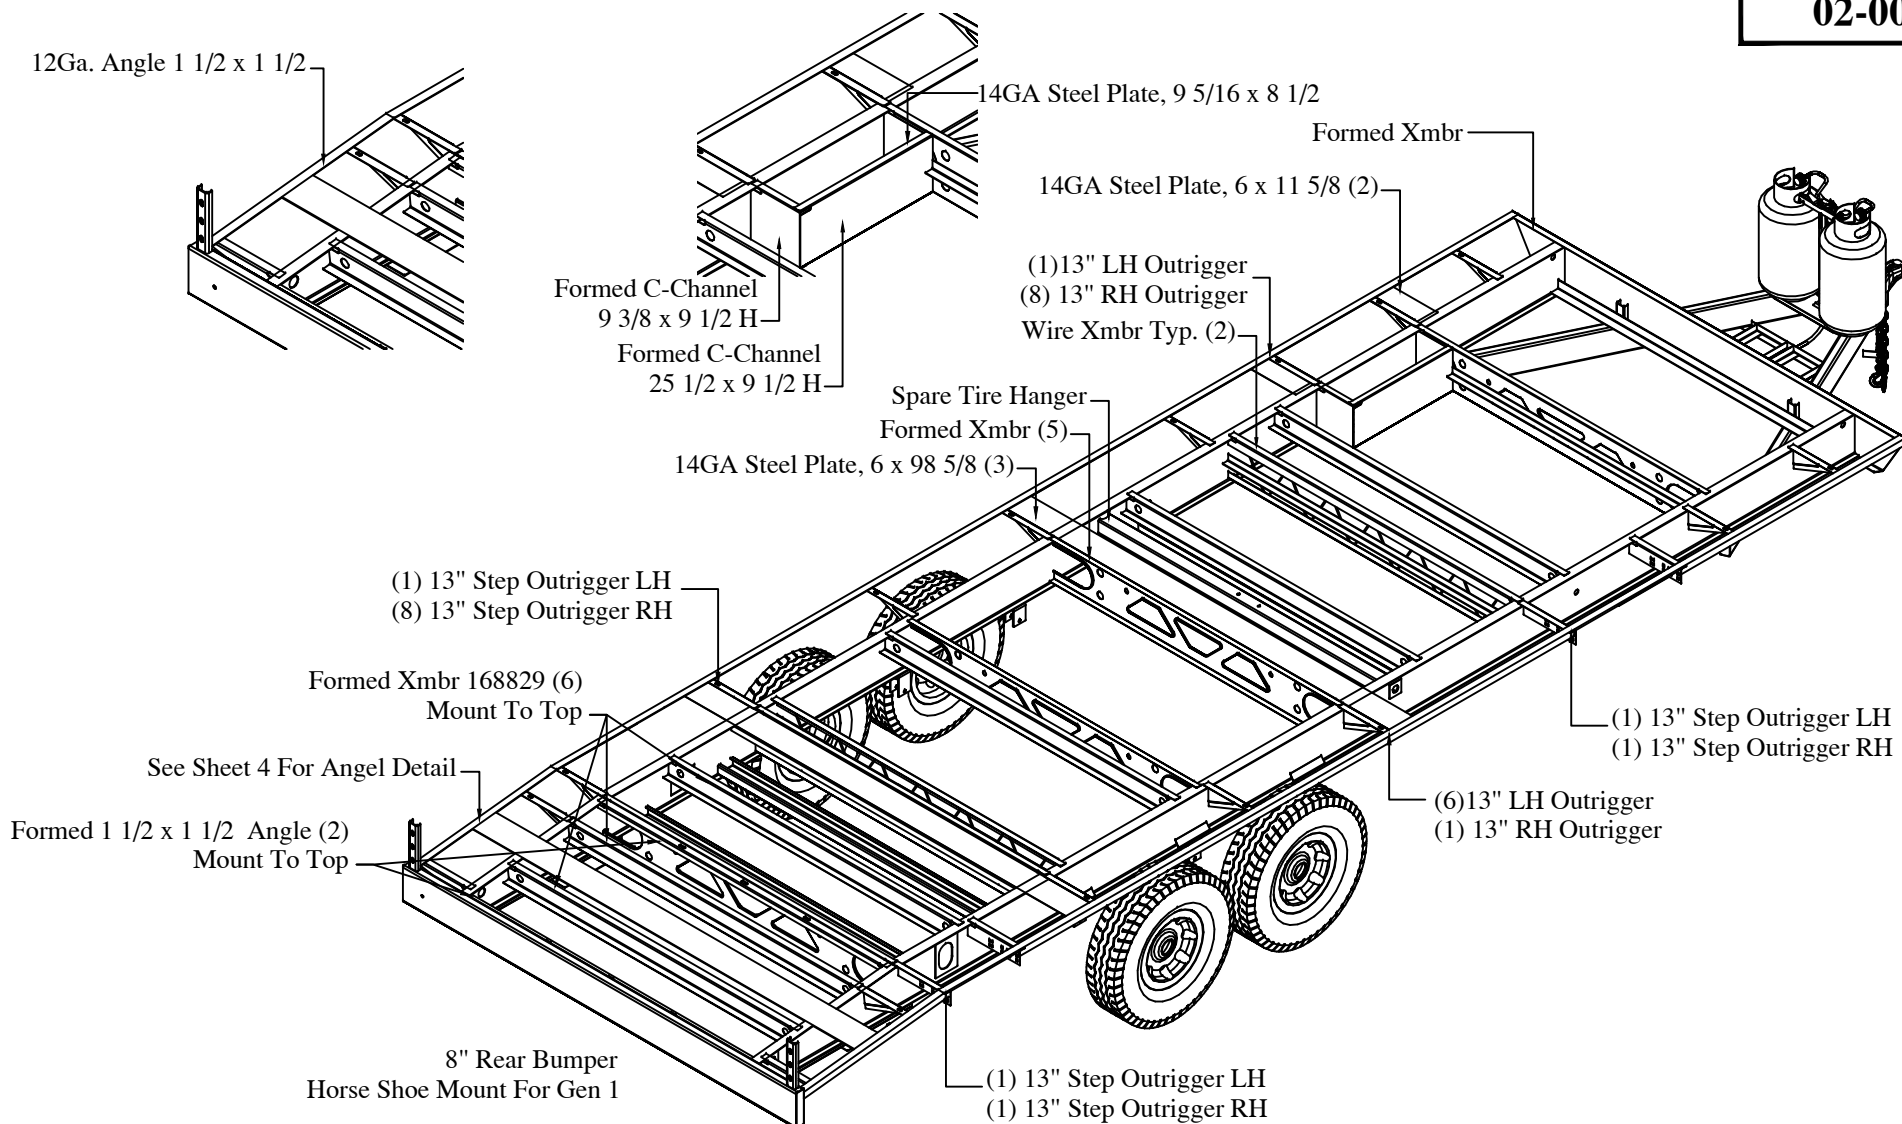
Date: 10/05/22

Drawn By: BCW

Sheet: 2 of 4

Drawing No.

02-00111



Notes:

1. Ship (4) 74-1/4" Removable Tank Cross Members Loose
2. Ship (1) 64-3/4" Removable Tank Cross Members Loose

LCI Frame # 2022130483

East to West RV claims exclusive rights to the information documented herein. Manufacture of material shown in part or full is prohibited without the written consent from East to West RV.

TOLERANCES: UNLESS OTHERWISE STATED
DIMS ARE IN INCHES

.X = ± .1 FRACTIONS = ± 1/16
.XX = ± .01 ANGLES = ± .1°

Rev	Description	Date	ECN#
A	Released For Production / Replaced 02-00110	10/05/22	501-0006
B	Revised, Added a Few Holes By Productions Request DS & ODS	11/09/22	501-0010
C	Revised, Moved Hole Locations For Fuel Pump & Fuel Fill	11/17/22	501-0010
D	Revised, Moved Axles Back 4", Changed Hole For Fuel Pump D/S	01/31/23	--
E	Revised, Hole Location and Size On ODS Of I-Beam	03/27/23	--
F	Revised, Hole Location and Size On ODS Of I-Beam	05/01/23	--
G	Revised, OR Locations On ODS Around Generator / UDC Center	10/10/23	501-0021

Title:

Frame, Isometric
Lippert Frame 10" I-Beam

Model Usage:

Alta: 2400KTH



File No.

Date: 10/05/22

Drawn By: BCW

Sheet: 3 of 4

Drawing No.

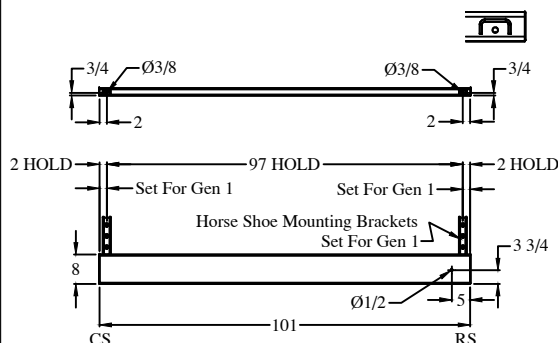
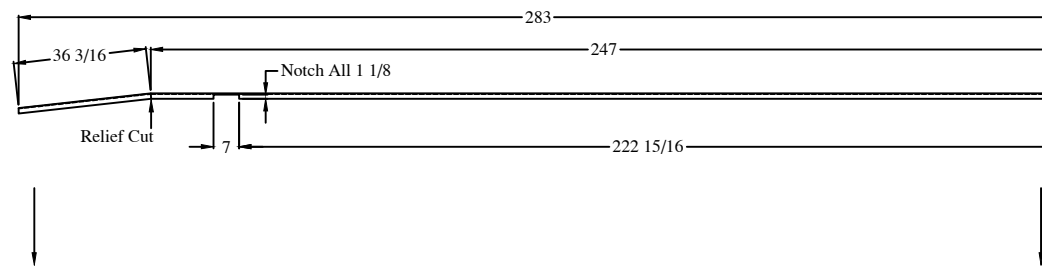
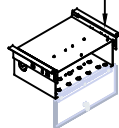
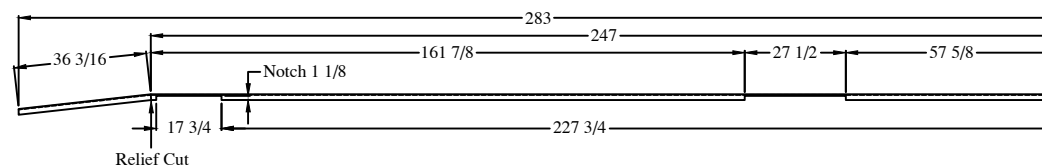
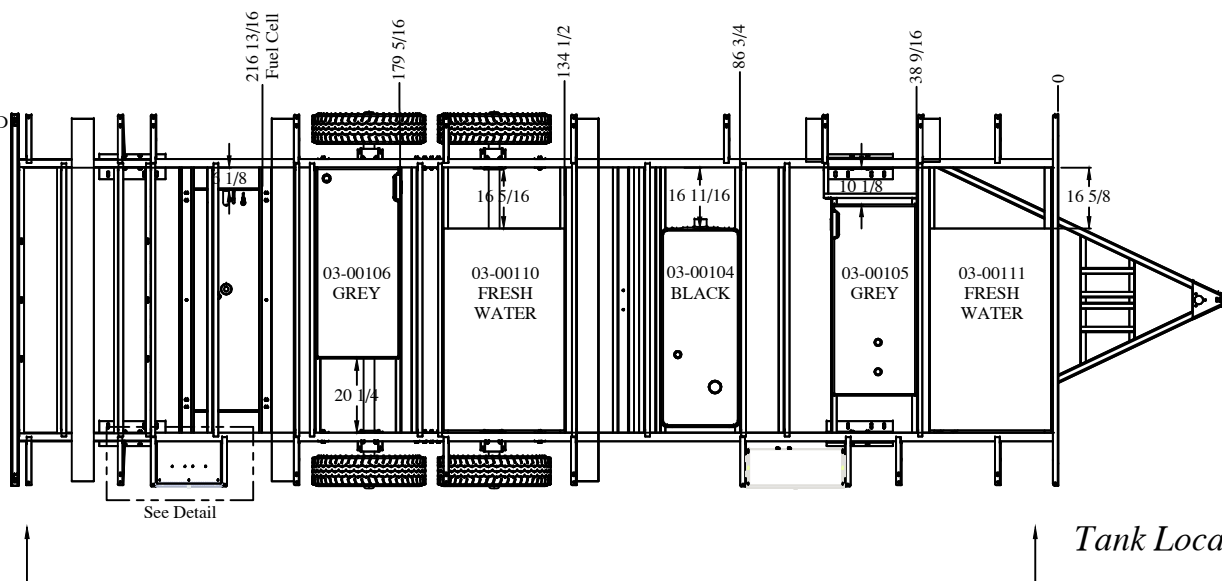
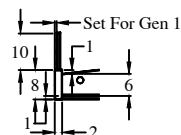
02-00111

Detail ODS Angle

12Ga. Angle 1-1/2 x 1-1/2 x 283

Detail Pump Box

- (1) 13" Step Outrigger LH
(1) 13" Step Outrigger RH

Detail Rear BumperDetail DS Garage Angle

(1) 12Ga. Angle 1-1/2 x 1-1/2 x 283

LCI Frame # 2022130483

East to West RV claims exclusive rights to the information documented herein. Manufacture of material shown in part or full is prohibited without the written consent from East to West RV.

TOLERANCES: UNLESS OTHERWISE STATED
DIMS ARE IN INCHES

.X = ± .1 FRACTIONS = ± 1/16
.XX = ± .01 ANGLES = ± .1°

Rev	Description	Date	ECN#
A	Released For Production / Replaced 02-00110	10/05/22	501-0006
B	Revised, Added a Few Holes By Productions Request DS & ODS	11/09/22	501-0010
C	Revised, Moved Hole Locations For Fuel Pump & Fuel Fill	11/17/22	501-0010
D	Revised, Moved Axles Back 4", Changed Hole For Fuel Pump D/S	01/31/23	--
E	Revised, Hole Location and Size On ODS Of I-Beam	03/27/23	--
F	Revised, Hole Location and Size On ODS Of I-Beam	05/01/23	--
G	Revised, OR Locations On ODS Around Generator / UDC Center	10/10/23	501-0021

Title:

Tank Layout
Lippert Frame 10" I-Beam

Model Usage:

Alta: 2400KTH

File No.

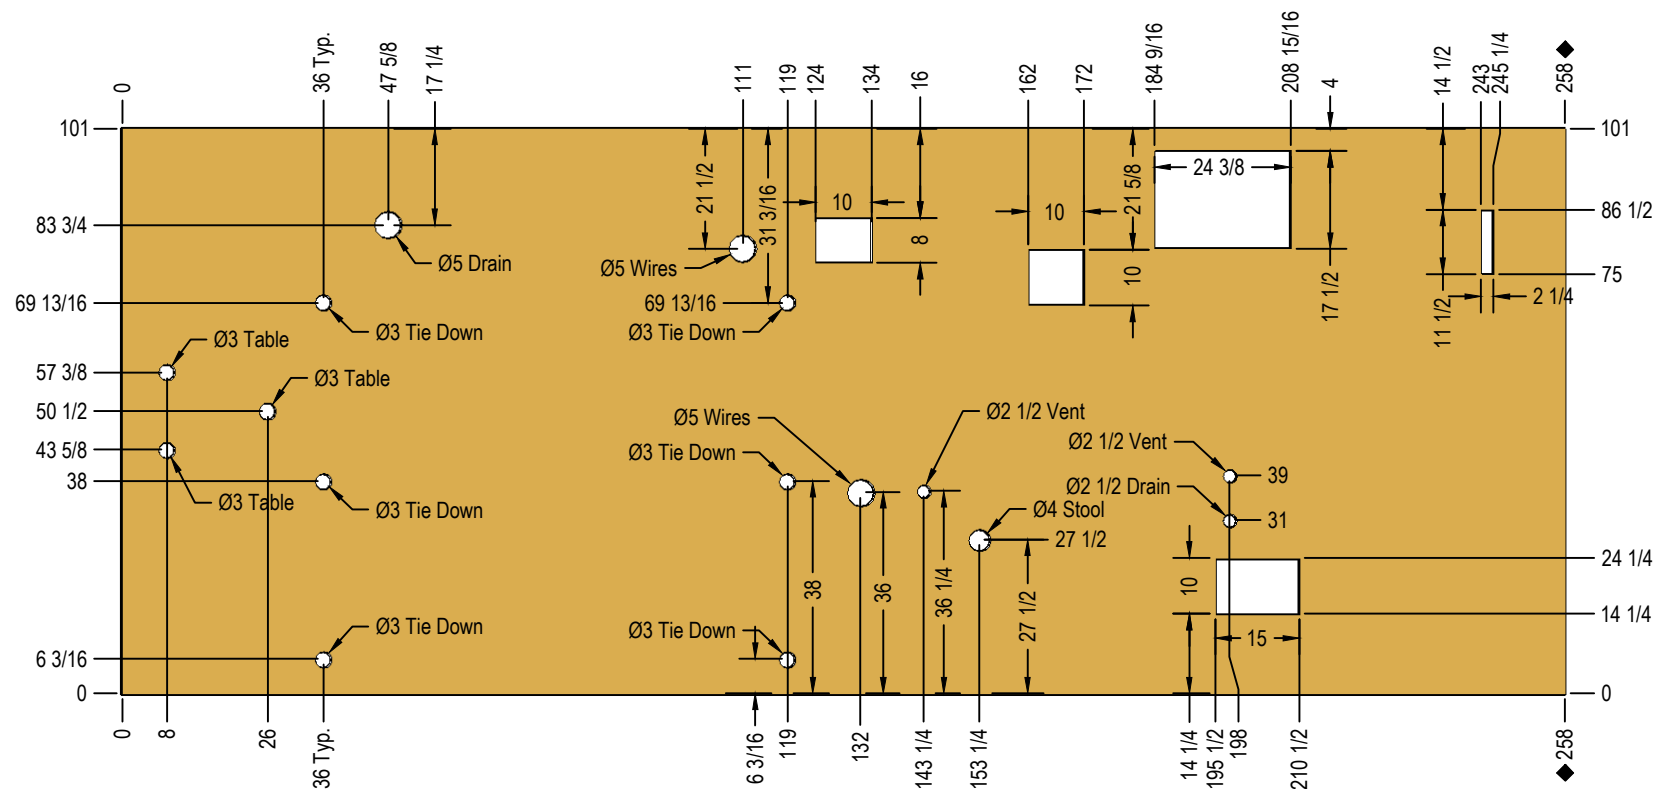
Date: 10/05/22

Drawn By: BCW

Sheet: 4 of 4

Drawing No.

02-00111



Notes:

1. View Is From The Top.
2. 3/4" Composite Floor / Vixen

East to West RV claims exclusive rights to the information documented herein. Manufacture of material shown in part or full is prohibited without the written consent from East to West RV.

TOLERANCES: UNLESS OTHERWISE STATED
DIMS ARE IN INCHES

.X = ± .1 FRACTIONS = ± 1/16
.XX = ± .01 ANGLES = ± .1°

Rev	Description	Date	ECN#
A	RELEASED FOR PRODUCTION	08/24/22	--
B	Revised, Entire Floor - Length and Hole Locations	08/31/22	--
C	Revised, Gen. Location After Pilot	10/03/22	501-0006
D	Revised, Hole Locations Per Productions Request	11/08/22	501-0010
E	Revised, Overall Length Was 258 1/4	05/26/23	--

Title:

*Floor, Main Unit
Hole Locations*

Model Usage:

Alta: 2400KTH



File No.

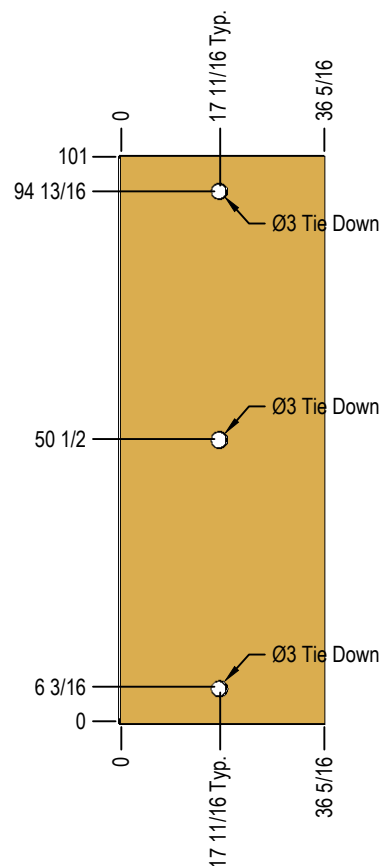
Date: 08/24/22

Drawn By: BCW

Sheet: 1 of 1

Drawing No.

09-00109



Notes:

1. View Is From The Top.
2. 3/4" Composite Floor / Vixen

East to West RV claims exclusive rights to the information documented herein. Manufacture of material shown in part or full is prohibited without the written consent from East to West RV.

TOLERANCES: UNLESS OTHERWISE STATED
DIMS ARE IN INCHES
.X = ± .1 FRACTIONS = ± 1/16
.XX = ± .01 ANGLES = ± .1°

Rev	Description	Date	ECN#
A	RELEASED FOR PRODUCTION	08/24/22	--
B	Revised, Added 2870KTH To Usage	07/12/23	--

Title:	<i>Floor, Beaver Tail Hole Locations</i>	
	Model Usage: <i>Alta: 2400KTH, 2870KTH</i>	
File No.	.	
	EAST WEST	

Date:	<i>08/24/22</i>
Drawn By:	<i>BCW</i>
Sheet:	<i>1 of 1</i>
Drawing No.	09-00110